


SAHIL GRAND

OPEN & ROAD 15.0 mt WIDE

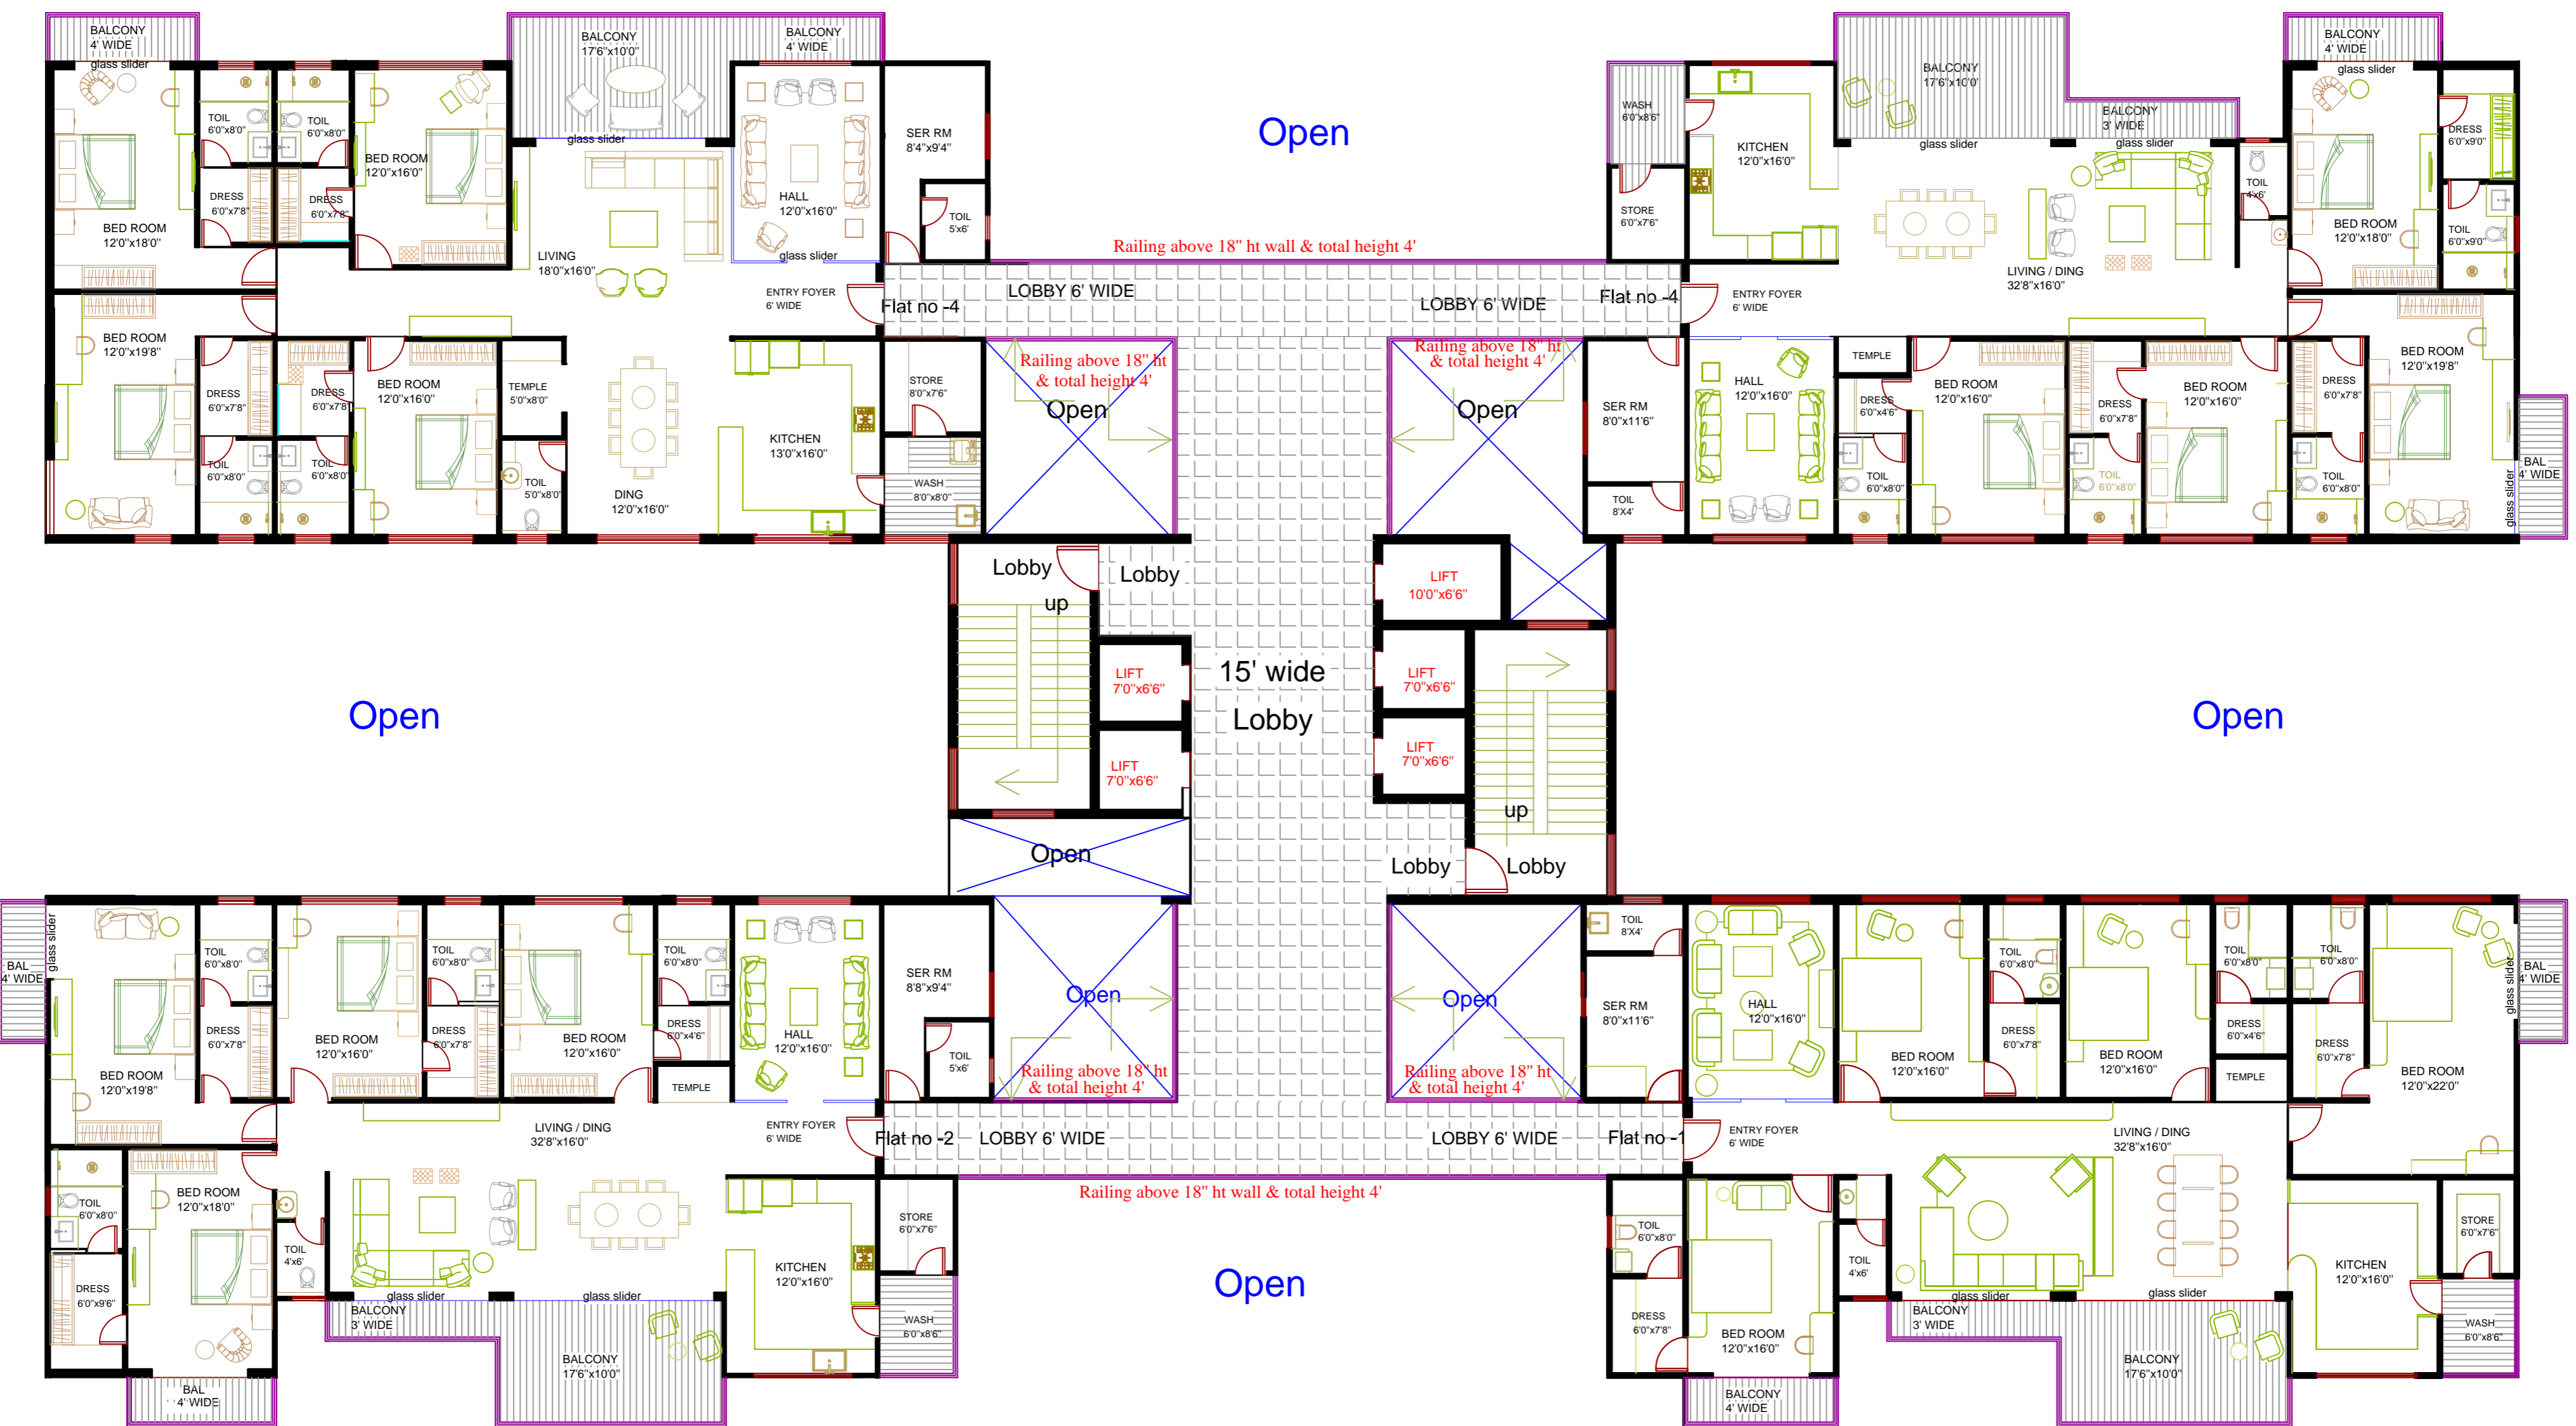


PROP.PLAN ON PLOT NO. 3-R/C-V
AT SC NO 134 , INDORE (M.P.)

TYPICAL FLOOR PLAN
1st Floor To 11th Floor

OWNER :
Sahil Infra ,Indore

FLAT NO	BUILT UP AREA
1	3065.0 sq ft
2	3080.0 sq ft
3	3165.0 sq ft
4	3065.0 sq ft

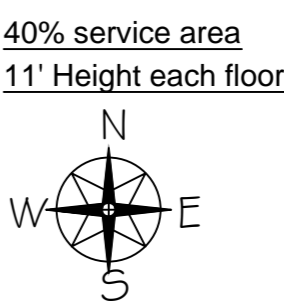

DIVYESH SHAH Architect	CONSULTING ARCHITECT & ENGINEER TOTLA & ASSOCIATES 411, CITY PLAZA REGAL POINT, INDORE PH : 2536131 ,MOB : 98270-33112 CHANGED -24 DEC 22
MUMBAI OFFICE: 1/13, ZAVERI BLDG. 305/309, RAJA RAMMOHAN ROY ROAD, MUMBAI-400 004. TEL:23892798/23893698	VASAI OFFICE: 103, LUCKY PALACE, STATION ROAD, VASAI (W), DIST. PALGHAR TEL.: 0250-2350001/02 FAX: 2350003.