


PRODUCED BY AN AUTODESK STUDENT VERSION

SAHIL GRAND

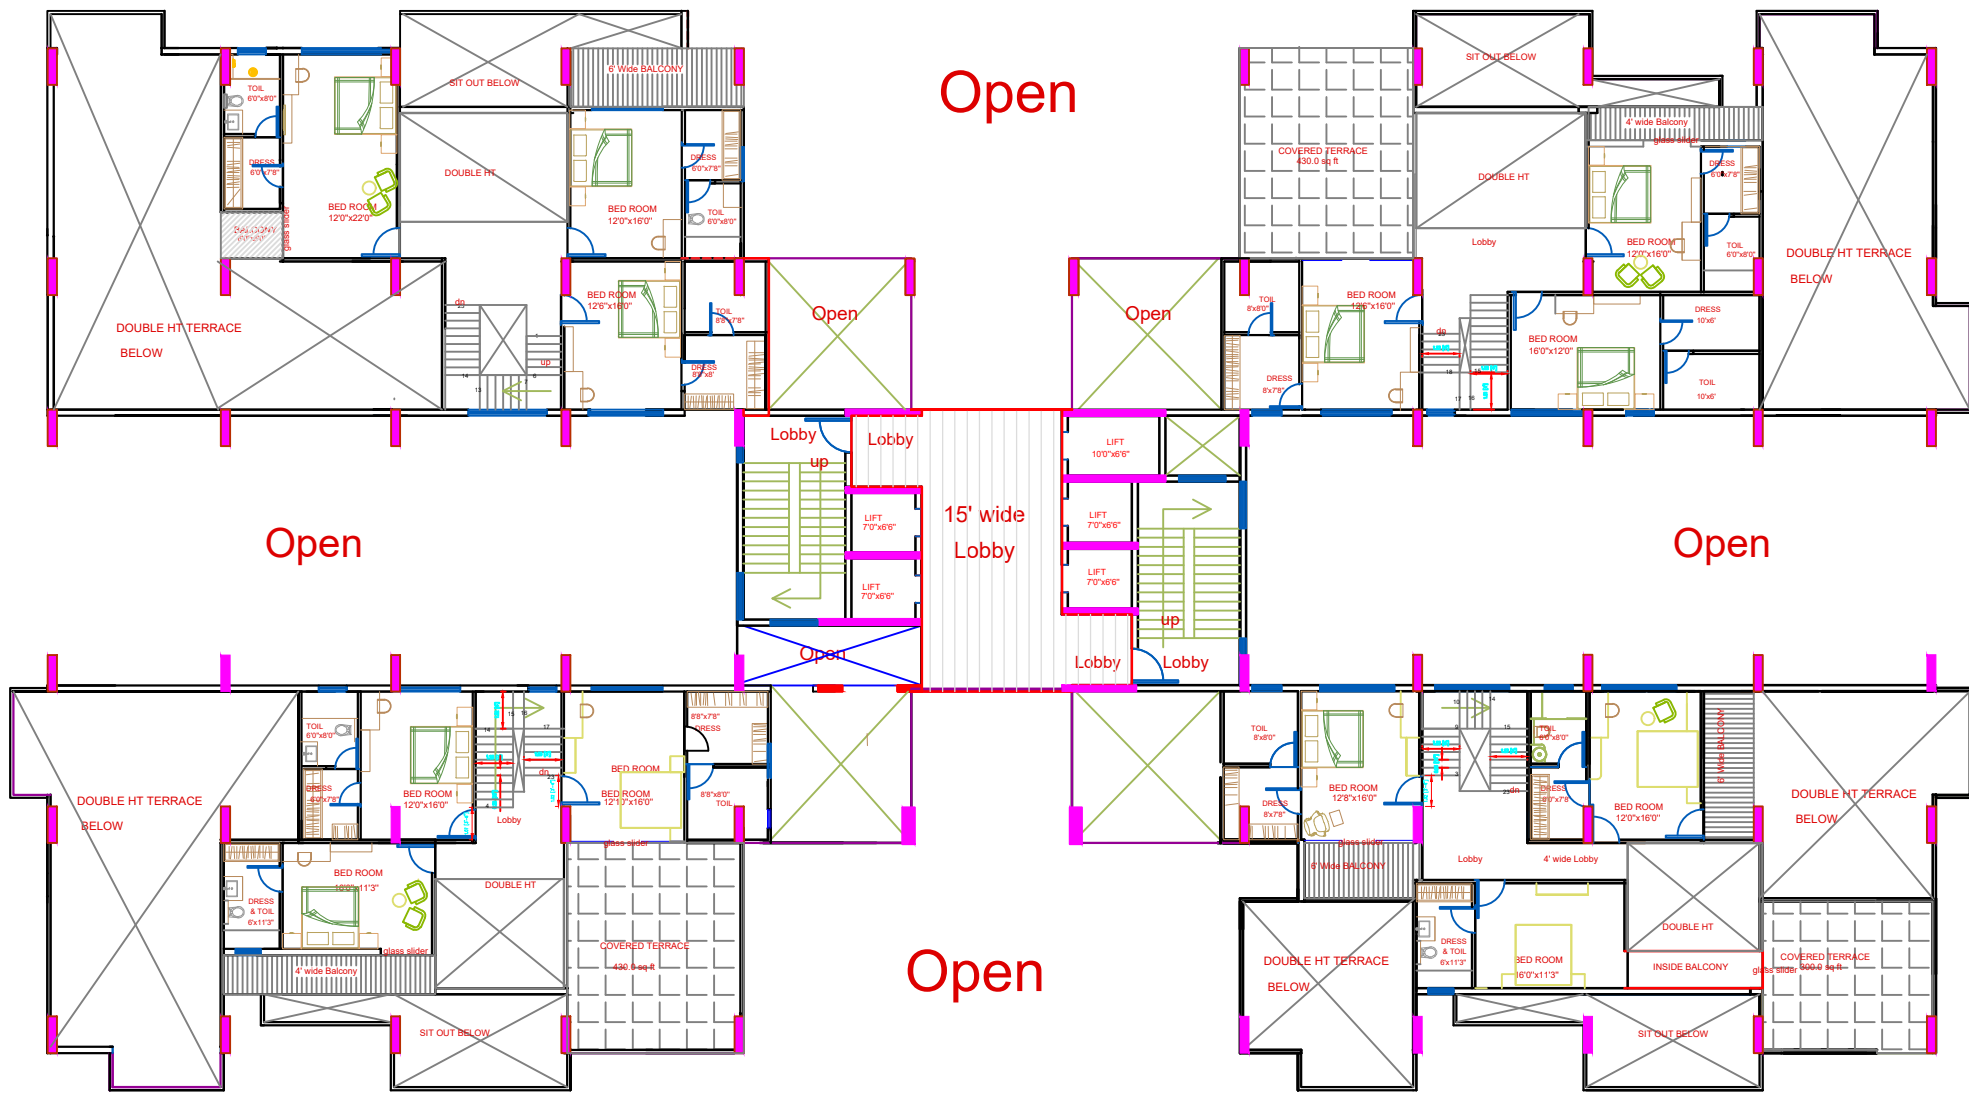

OPEN & MAIN ROAD 75.0 mt WIDE

PROP.PLAN ON PLOT NO. 3-R/C-V
AT SC NO 134 , INDORE (M.P.)
DUPLEX-12th FLOOR- PLAN
changed -8 july 24

OWNER :
Sahil Infra ,Indore

DUPLEX	BUILT UP AREA
1	
2	
3	
4	




40% service area 12' Height each floor	CONSULTING ARCHITECT & ENGINEER
DIVYESH SHAH Architect	TOTLA & ASSOCIATES
MUMBAI OFFICE: 112, ZAVIER BLDG. 302/303, RAJA RAMACHANDRA ROY ROAD, MUMBAI-400 004. TEL: 22697997/22697998	RAJIV TOTLA RAJESH TOTLA RUPAKSHI TOTLA RISHI TOTLA
VARANASI OFFICE: 103, LUCKY PALACE, STATION ROAD, VARANASI (IN), DIST. PALGHAR TEL: 0522-236001/102 FAX: 2360003	

PRODUCED BY AN AUTODESK STUDENT VERSION

SAHIL GRAND

OPEN & ROAD 15.0 mt WIDE

All Door Window Size is as typical floor
All Window is in the plumb of typical floor

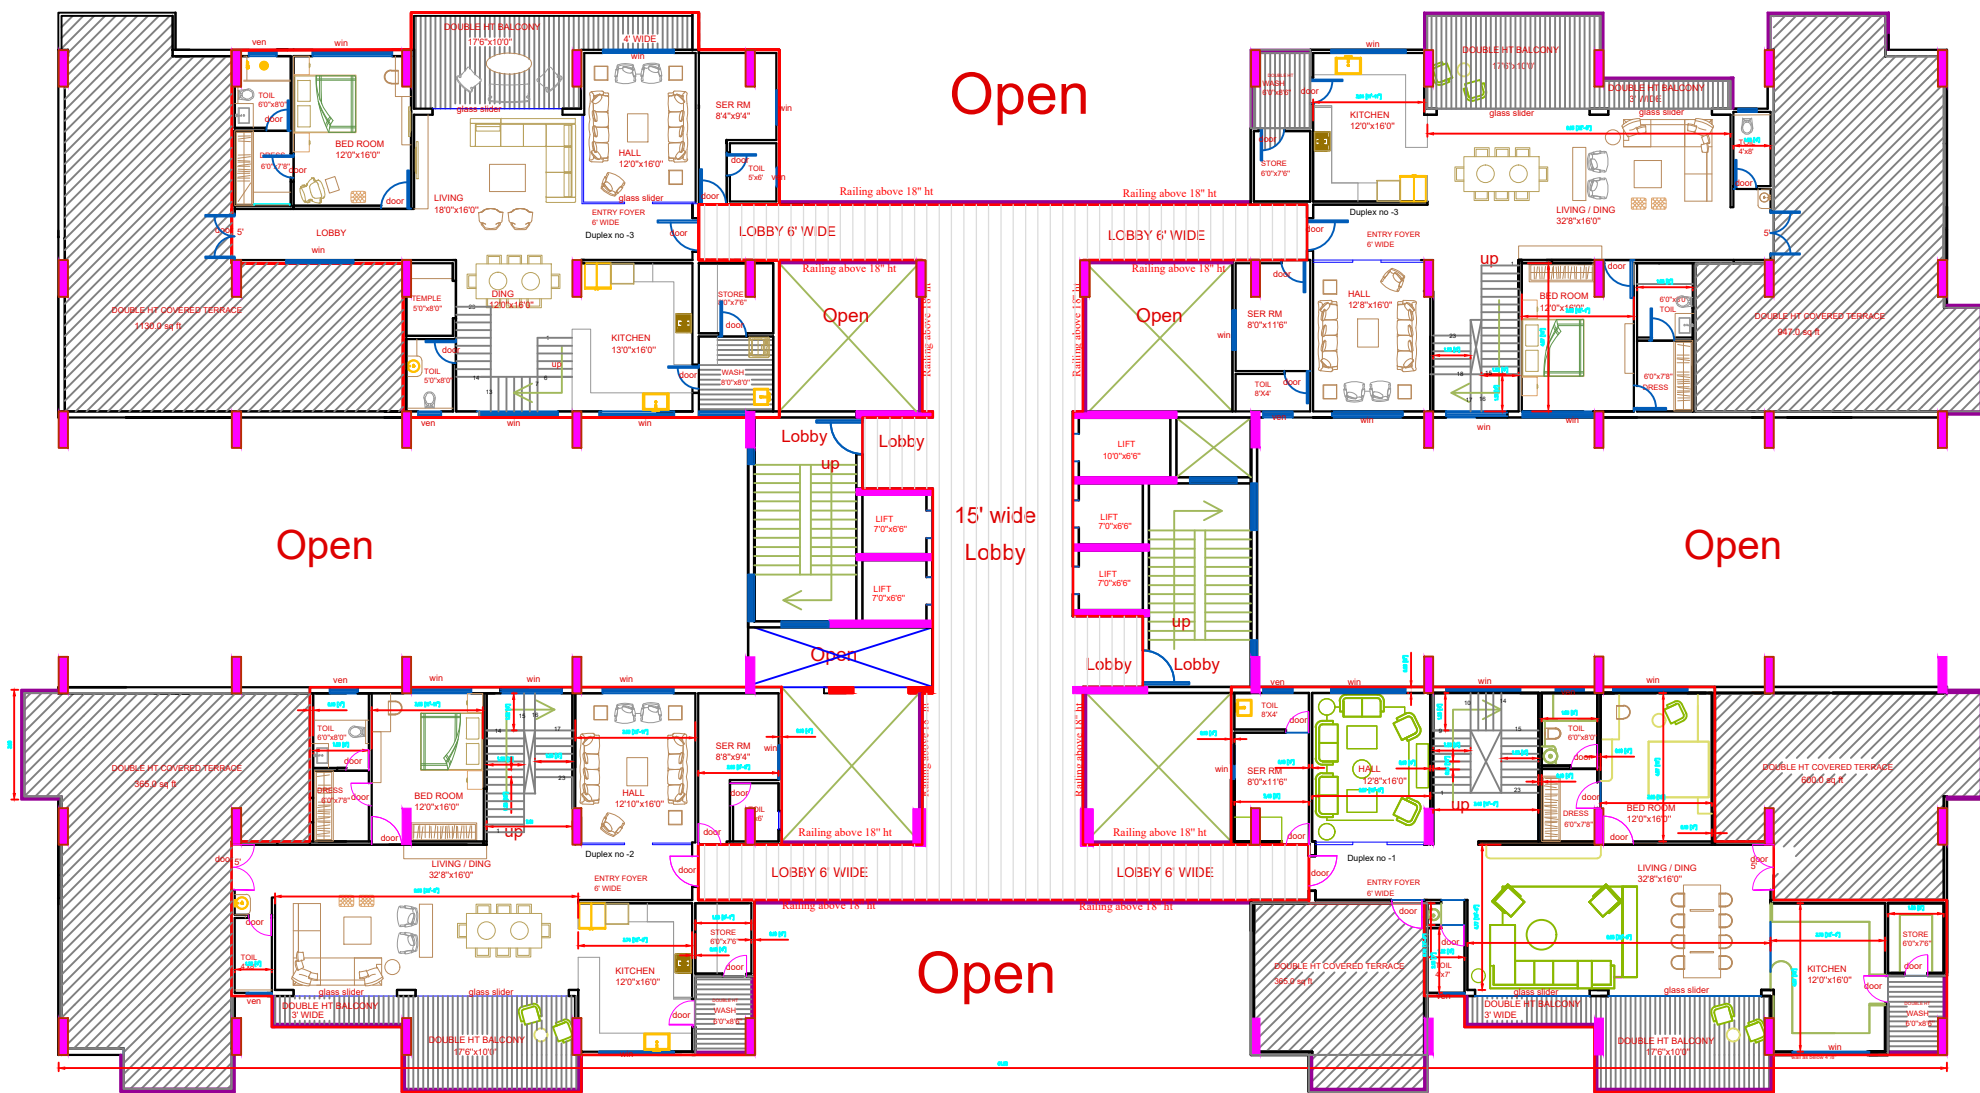

OPEN & MAIN ROAD 75.0 mt WIDE

PROP.PLAN ON PLOT NO. 3-R/C-V
AT SC NO 134 , INDORE (M.P.)
DUPLEX-11th FLOOR- PLAN
changed -8 july 24

OWNER :
Sahil Infra ,Indore

DUPLEX	BUILT UP AREA
1	
2	
3	



40% service area 12' Height each floor	CONSULTING ARCHITECT & ENGINEER
DIVYESH SHAH Architect	TOTLA & ASSOCIATES
MUMBAI OFFICE: 112, ZAVIER BLDG. 302/303, RAJA RAMACHANDRA ROY ROAD, MUMBAI-400 004. TEL: 22697997/22697998	RAJIV TOTLA RAJESH TOTLA RUPAKSHI TOTLA RISHI TOTLA
VARANASI OFFICE: 103, LUCKY PALACE, STATION ROAD, VARANASI (IN), DIST. PALGHAR TEL: 0522-236001/102 FAX: 2360003	